


V.S.H. 604  
VARIOUS WIDTHS

NOTE: REVISED MARCH 5, 1999 TO SHOW DRAINFIELD LOCATIONS AND PIPE STUBS FOR FORCE MAINS. PIPE STUBS WERE FIELD LOCATED ON NOVEMBER 18, 1998. PIPE STUBS WERE MARKED BY OTHERS AND NO ATTEMPT WAS MADE BY THIS FIRM TO VERIFY ANY PART OF THESE PIPES OTHER THAN THOSE VISIBLE ABOVE GROUND AND MARKED.

- INDICATES PROPOSED PRIMARY DRAINFIELD SITE
- INDICATES PROPOSED RESERVED DRAINFIELD SITE
- INDICATES PIPE STUBS FOR REMOTE DRAINFIELDS

SWANN HARBOR  
VIRGINIA LAND  
AND FOREST CORPORATION  
PLAT BOOK 6 PAGE 101

HEADWATERS OF THE  
GREAT WICOMICO RIVER

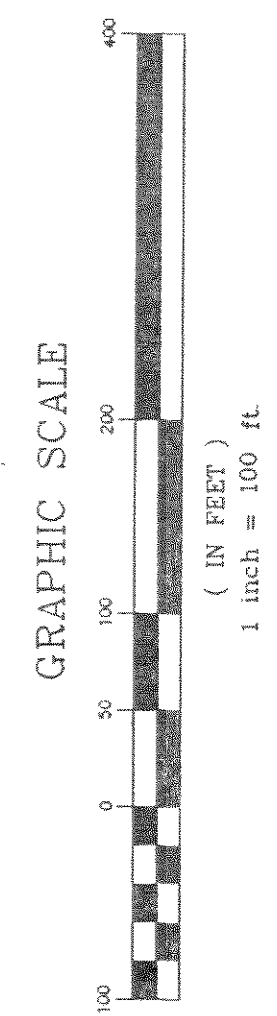

DATE: MARCH 20, 1995 SCALE: 1" = 100'  
**TOMLIN & KEYSER**  
 P.O. BOX 98 V.S.H. 200  
 BURGESS, VIRGINIA 22432  
 DRAWN BY: DCA/TJ JOB NO: MH 384-D  
 CHECKED BY: PLK FLD. BK. PG.  
 DRAWING NAME: BETZLAND JOB

