


JUDSON BOOKER
 GOLDFIE O. WOOD
 DB 160 PG. 163
 DB Y PG. 339

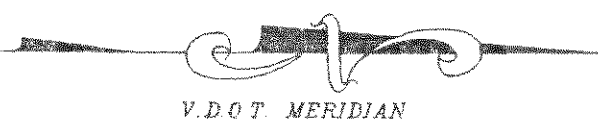


NOTE: REVISED MARCH 5, 1999 TO SHOW DRAINFIELD LOCATIONS AND PIPE STUBS FOR FORCE MAINS. PIPE STUBS WERE FIELD LOCATED ON NOVEMBER 18, 1998. PIPE STUBS WERE MARKED BY OTHERS AND NO ATTEMPT WAS MADE TO IDENTIFY THEM. LOCATIONS OF THESE PIPES OTHER THAN THOSE VISIBLE ABOVE GROUND AND MARKED.

- P INDICATES PROPOSED PRIMARY DRAINFIELD SITE
- R INDICATES PROPOSED RESERVED DRAINFIELD SITE
- INDICATES PIPE STUBS FOR REMOTE DRAINFIELDS

COMMONWEALTH OF VIRGINIA
 DEPT. OF CONSERVATION & RECREATION
 DB 349 PG. 574
 PLAT BOOK 7 PAGE 8

SHEET 8 OF 10

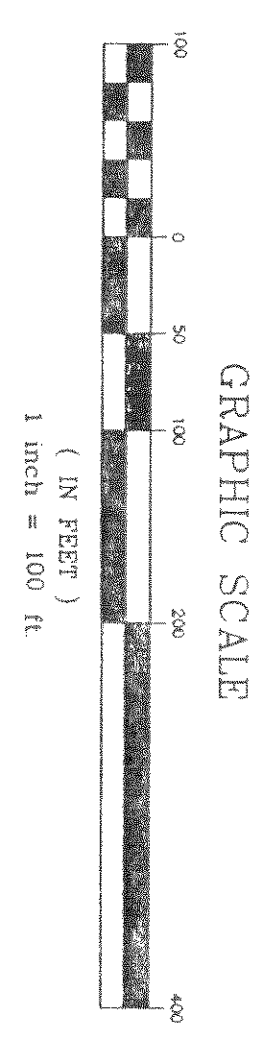

DATE: MARCH 20, 1995 SCALE: 1" = 100'
 TOMLIN & KEYSER
 P.O. BOX 99, VISTA, 2200
 FLORENCE, VIRGINIA 22034
 DRAWN BY: DCA11 FLD. BK. 364-D
 CHECKED BY: PLK DATA JOB
 SECT. NO. 25 61
 DRAWING NAME: BETZLAND