



GREAT
WICOMICO
RIVER

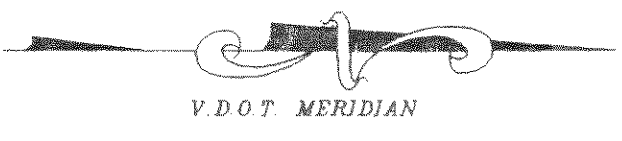

- P INDICATES PROPOSED PRIMARY DRAINFIELD SITE
- R INDICATES PROPOSED RESERVED DRAINFIELD SITE
- INDICATES PIPE STUBS FOR REMOTE DRAINFIELDS

NOTE: REVISED MARCH 5, 1995 TO SHOW DRAINFIELD LOCATIONS AND LOT SIZES ON LOTS 48-99. PIPES AND MANHOLES WERE LOCATED BY FIELD SURVEY ON AUGUST 18, 1998. PIPE STUBS WERE DRAWN BY FIELD SURVEY AND AN ATTEMPT WAS MADE BY THIS FIRM TO VERIFY ANY PART OF THESE PIPES OTHER THAN THOSE VISIBLE ABOVE GROUND AND MARKED.

SHEET 9 OF 10

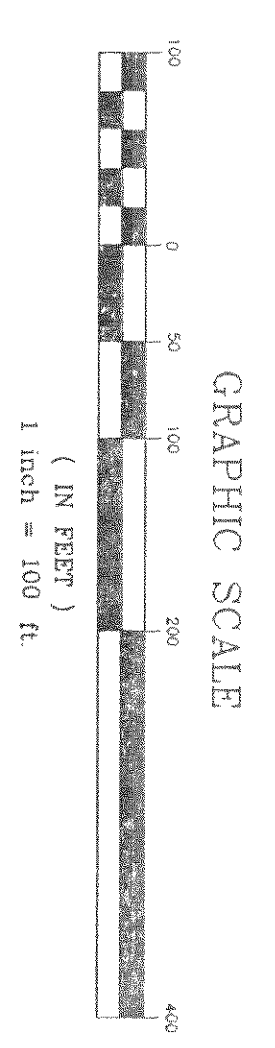

DATE: MARCH 20, 1995 SCALE: 1" = 100'
TOMLIN & KEYSER
 P.O. BOX 99, V/SH, 2002
 BURGESS, VIRGINIA 22432
 DRAWN BY: DCA11 JOB NO. NH 384-D
 CHECKED BY: PLK FLD. BK.
 SECT. NO. 25 61 DATA
 DRAWING NAME: BETZLAND JOB